


ROAD 50' ( SIDE 2 )

ROAD 50' ( REAR )

ROAD 50' ( FRONT )

ADJACENT PLOT ( SIDE 1 )

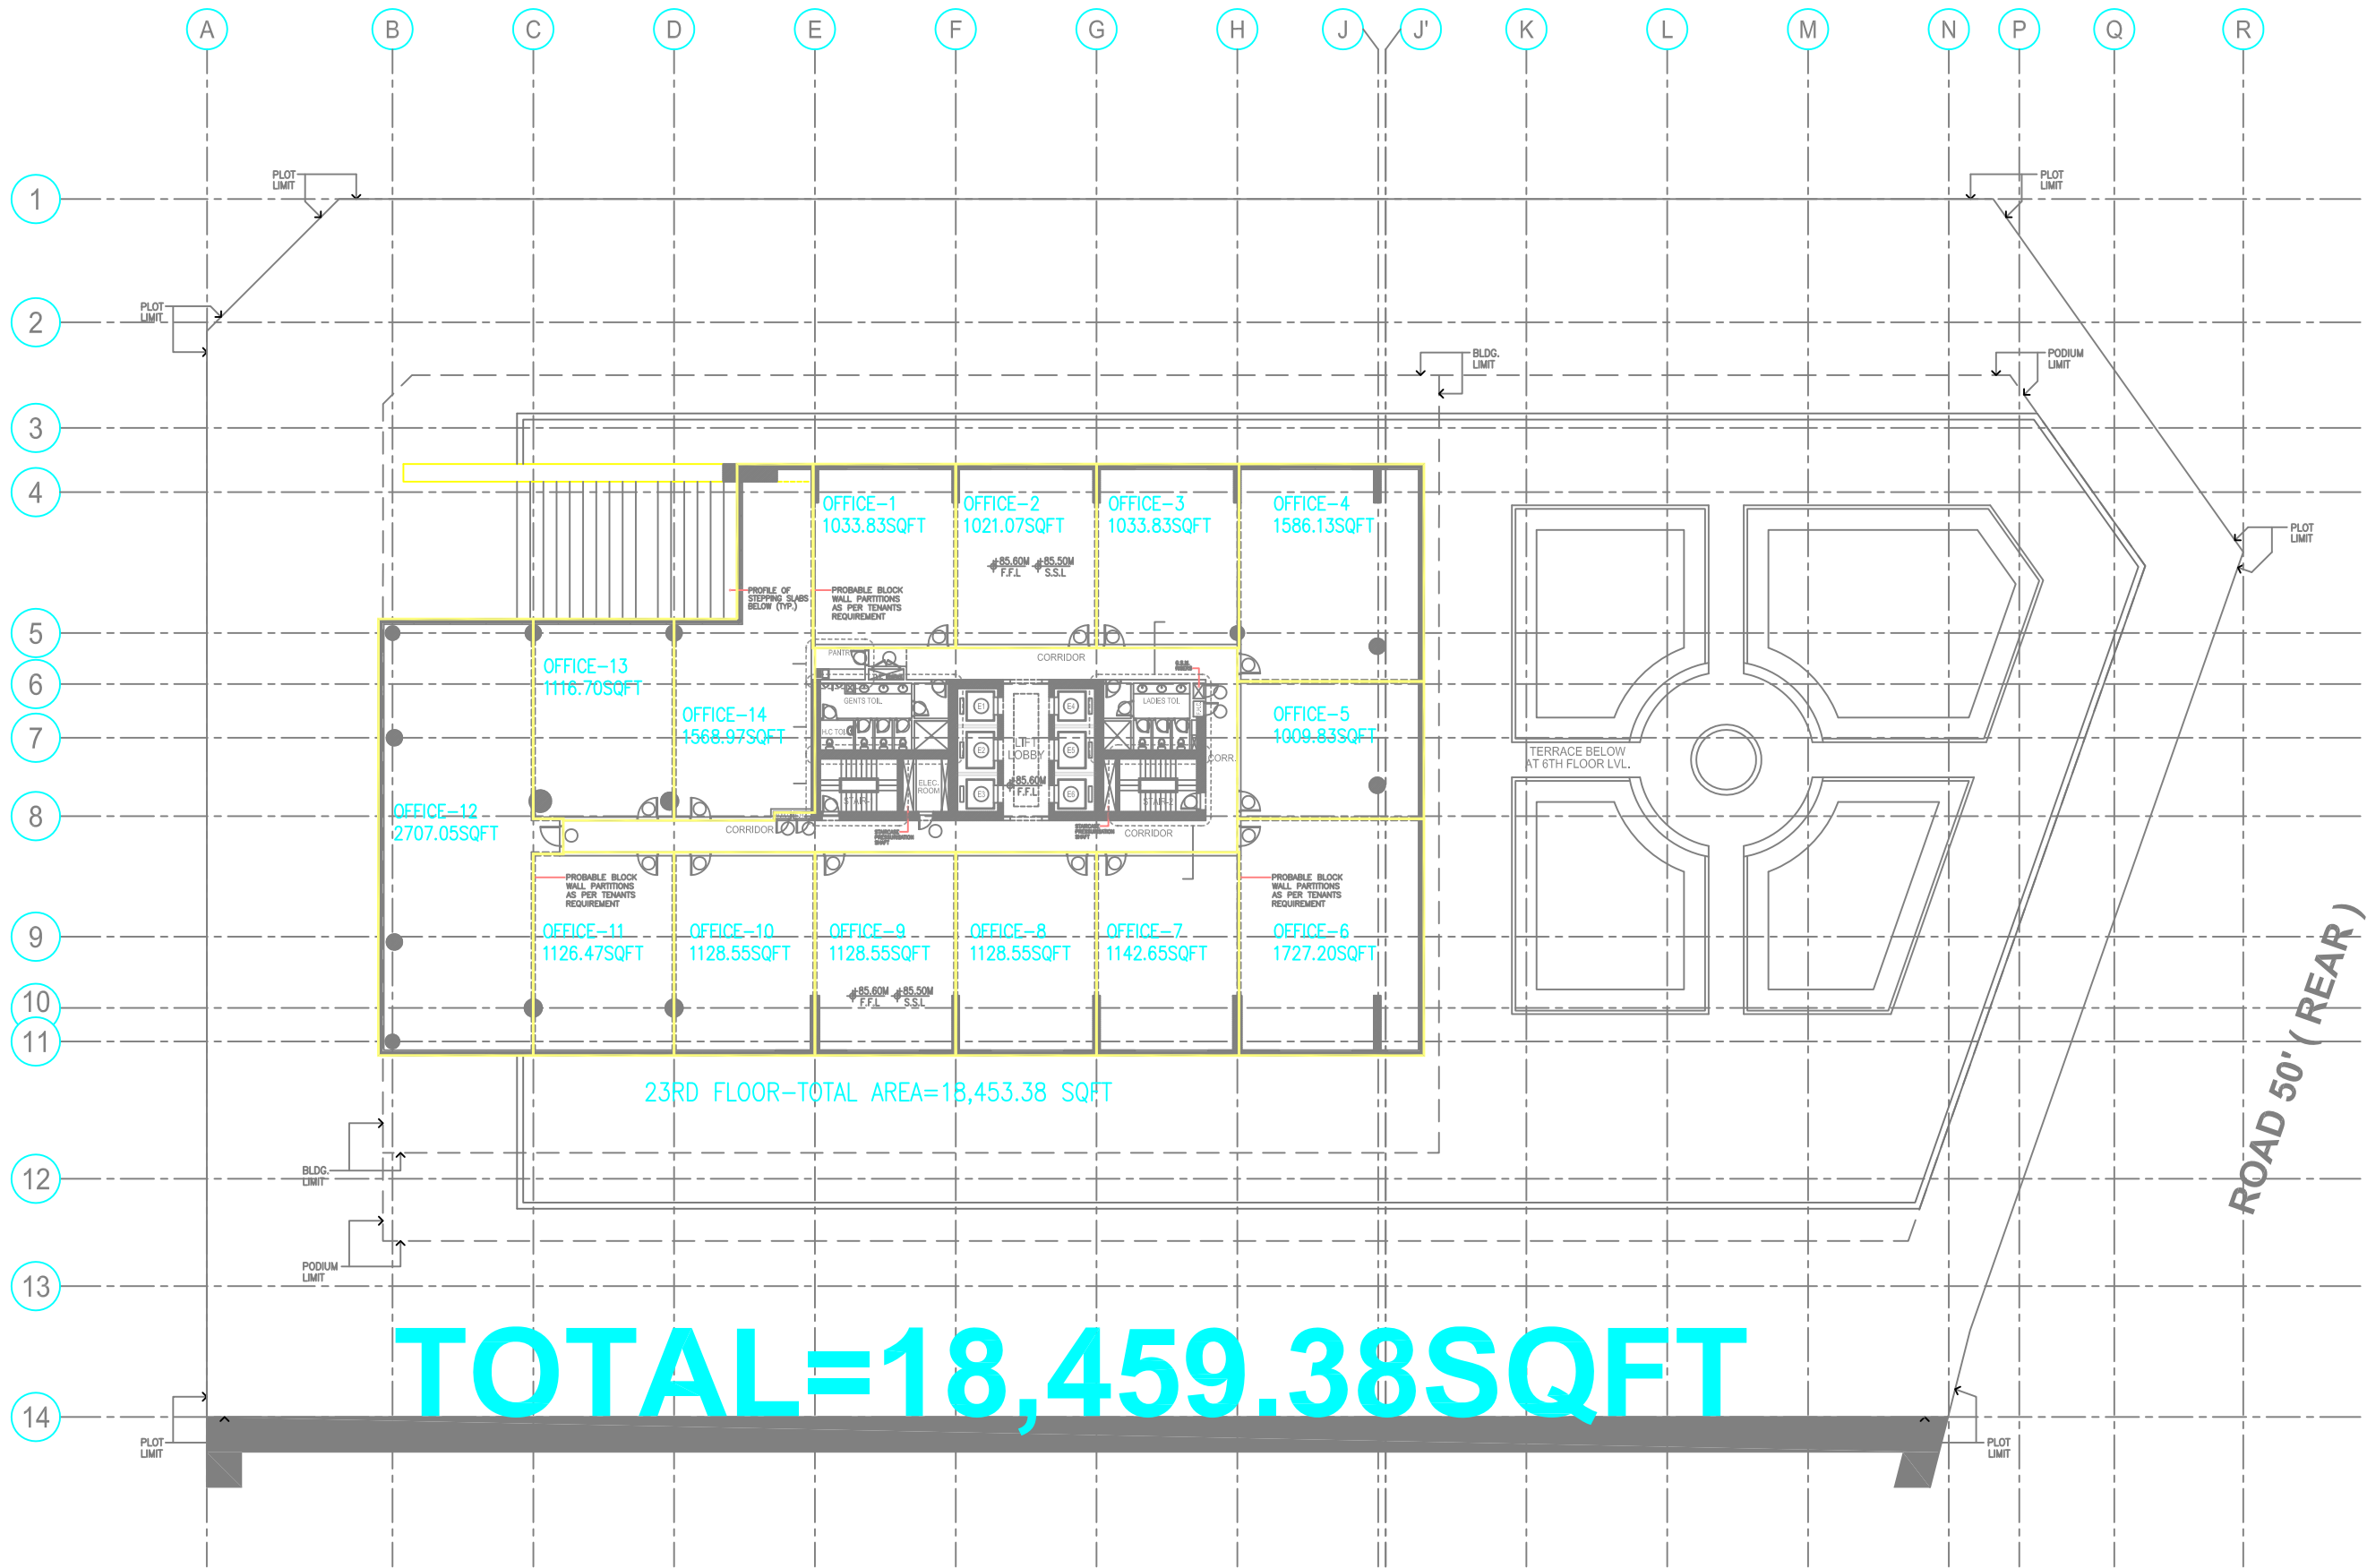

**TOTAL=18,459.38SQFT**

