


ROAD 50' (SIDE 2)

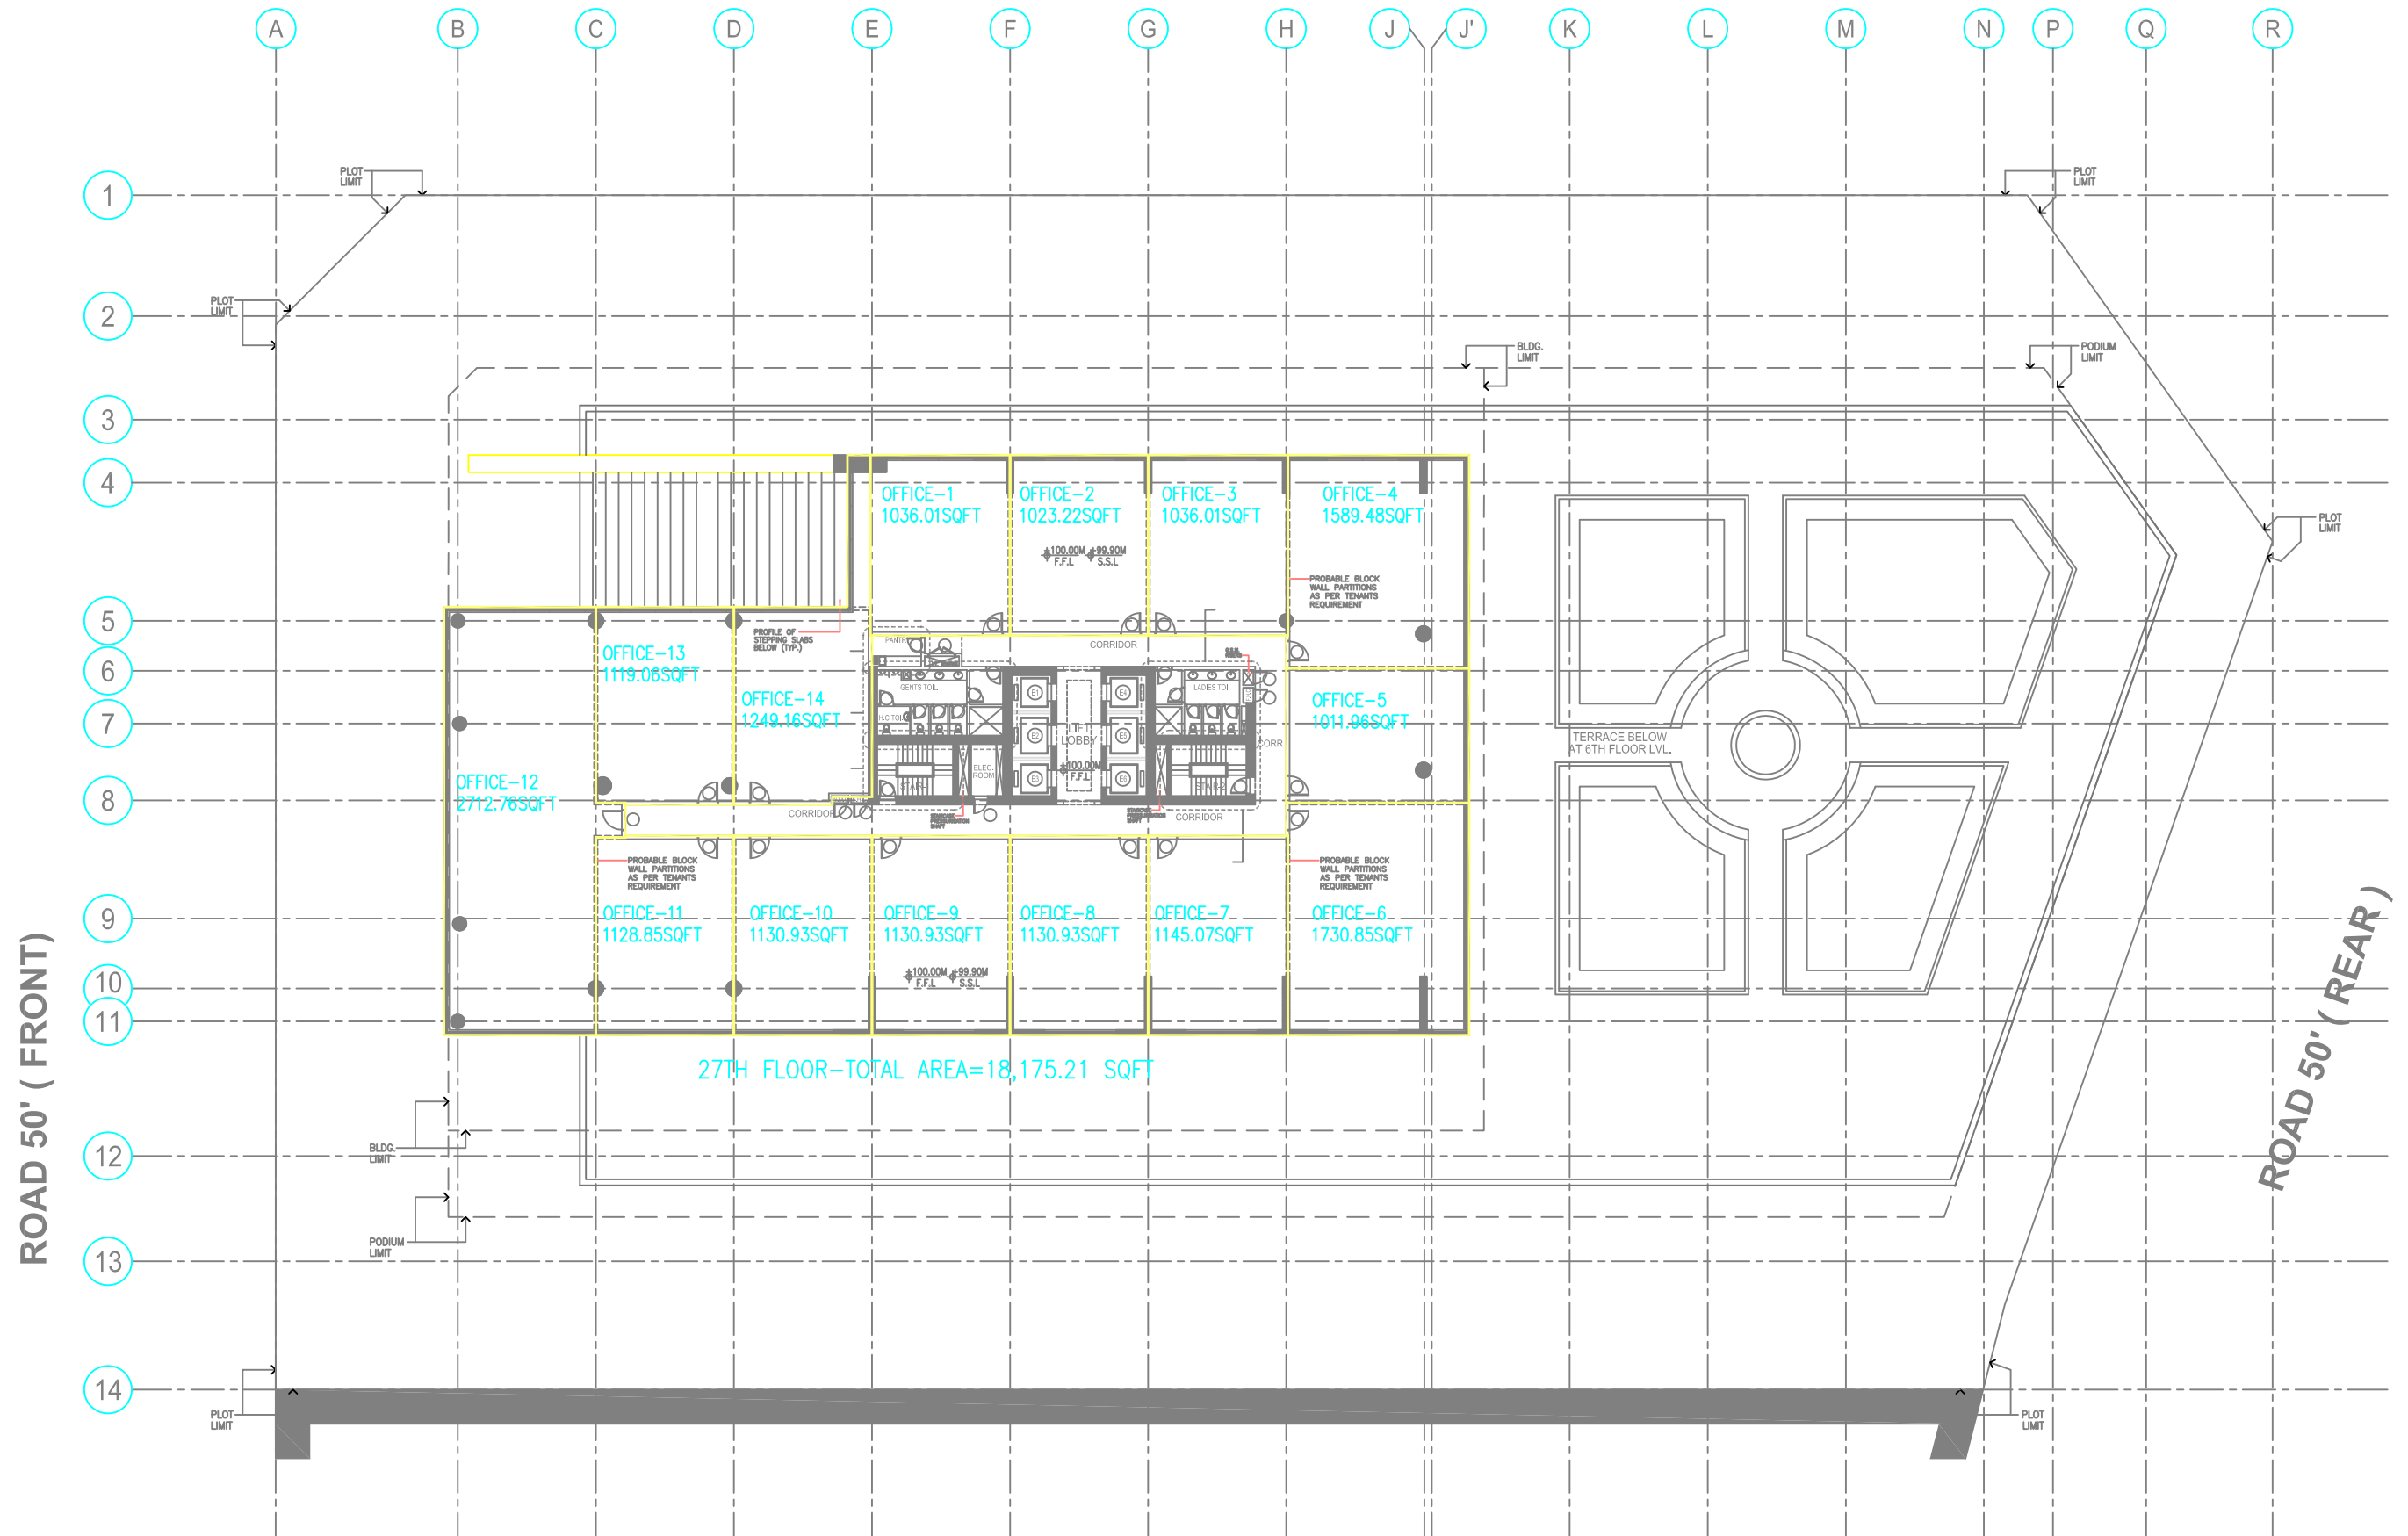

ADJACENT PLOT (SIDE 1)