


ROAD 50' ( SIDE 2 )

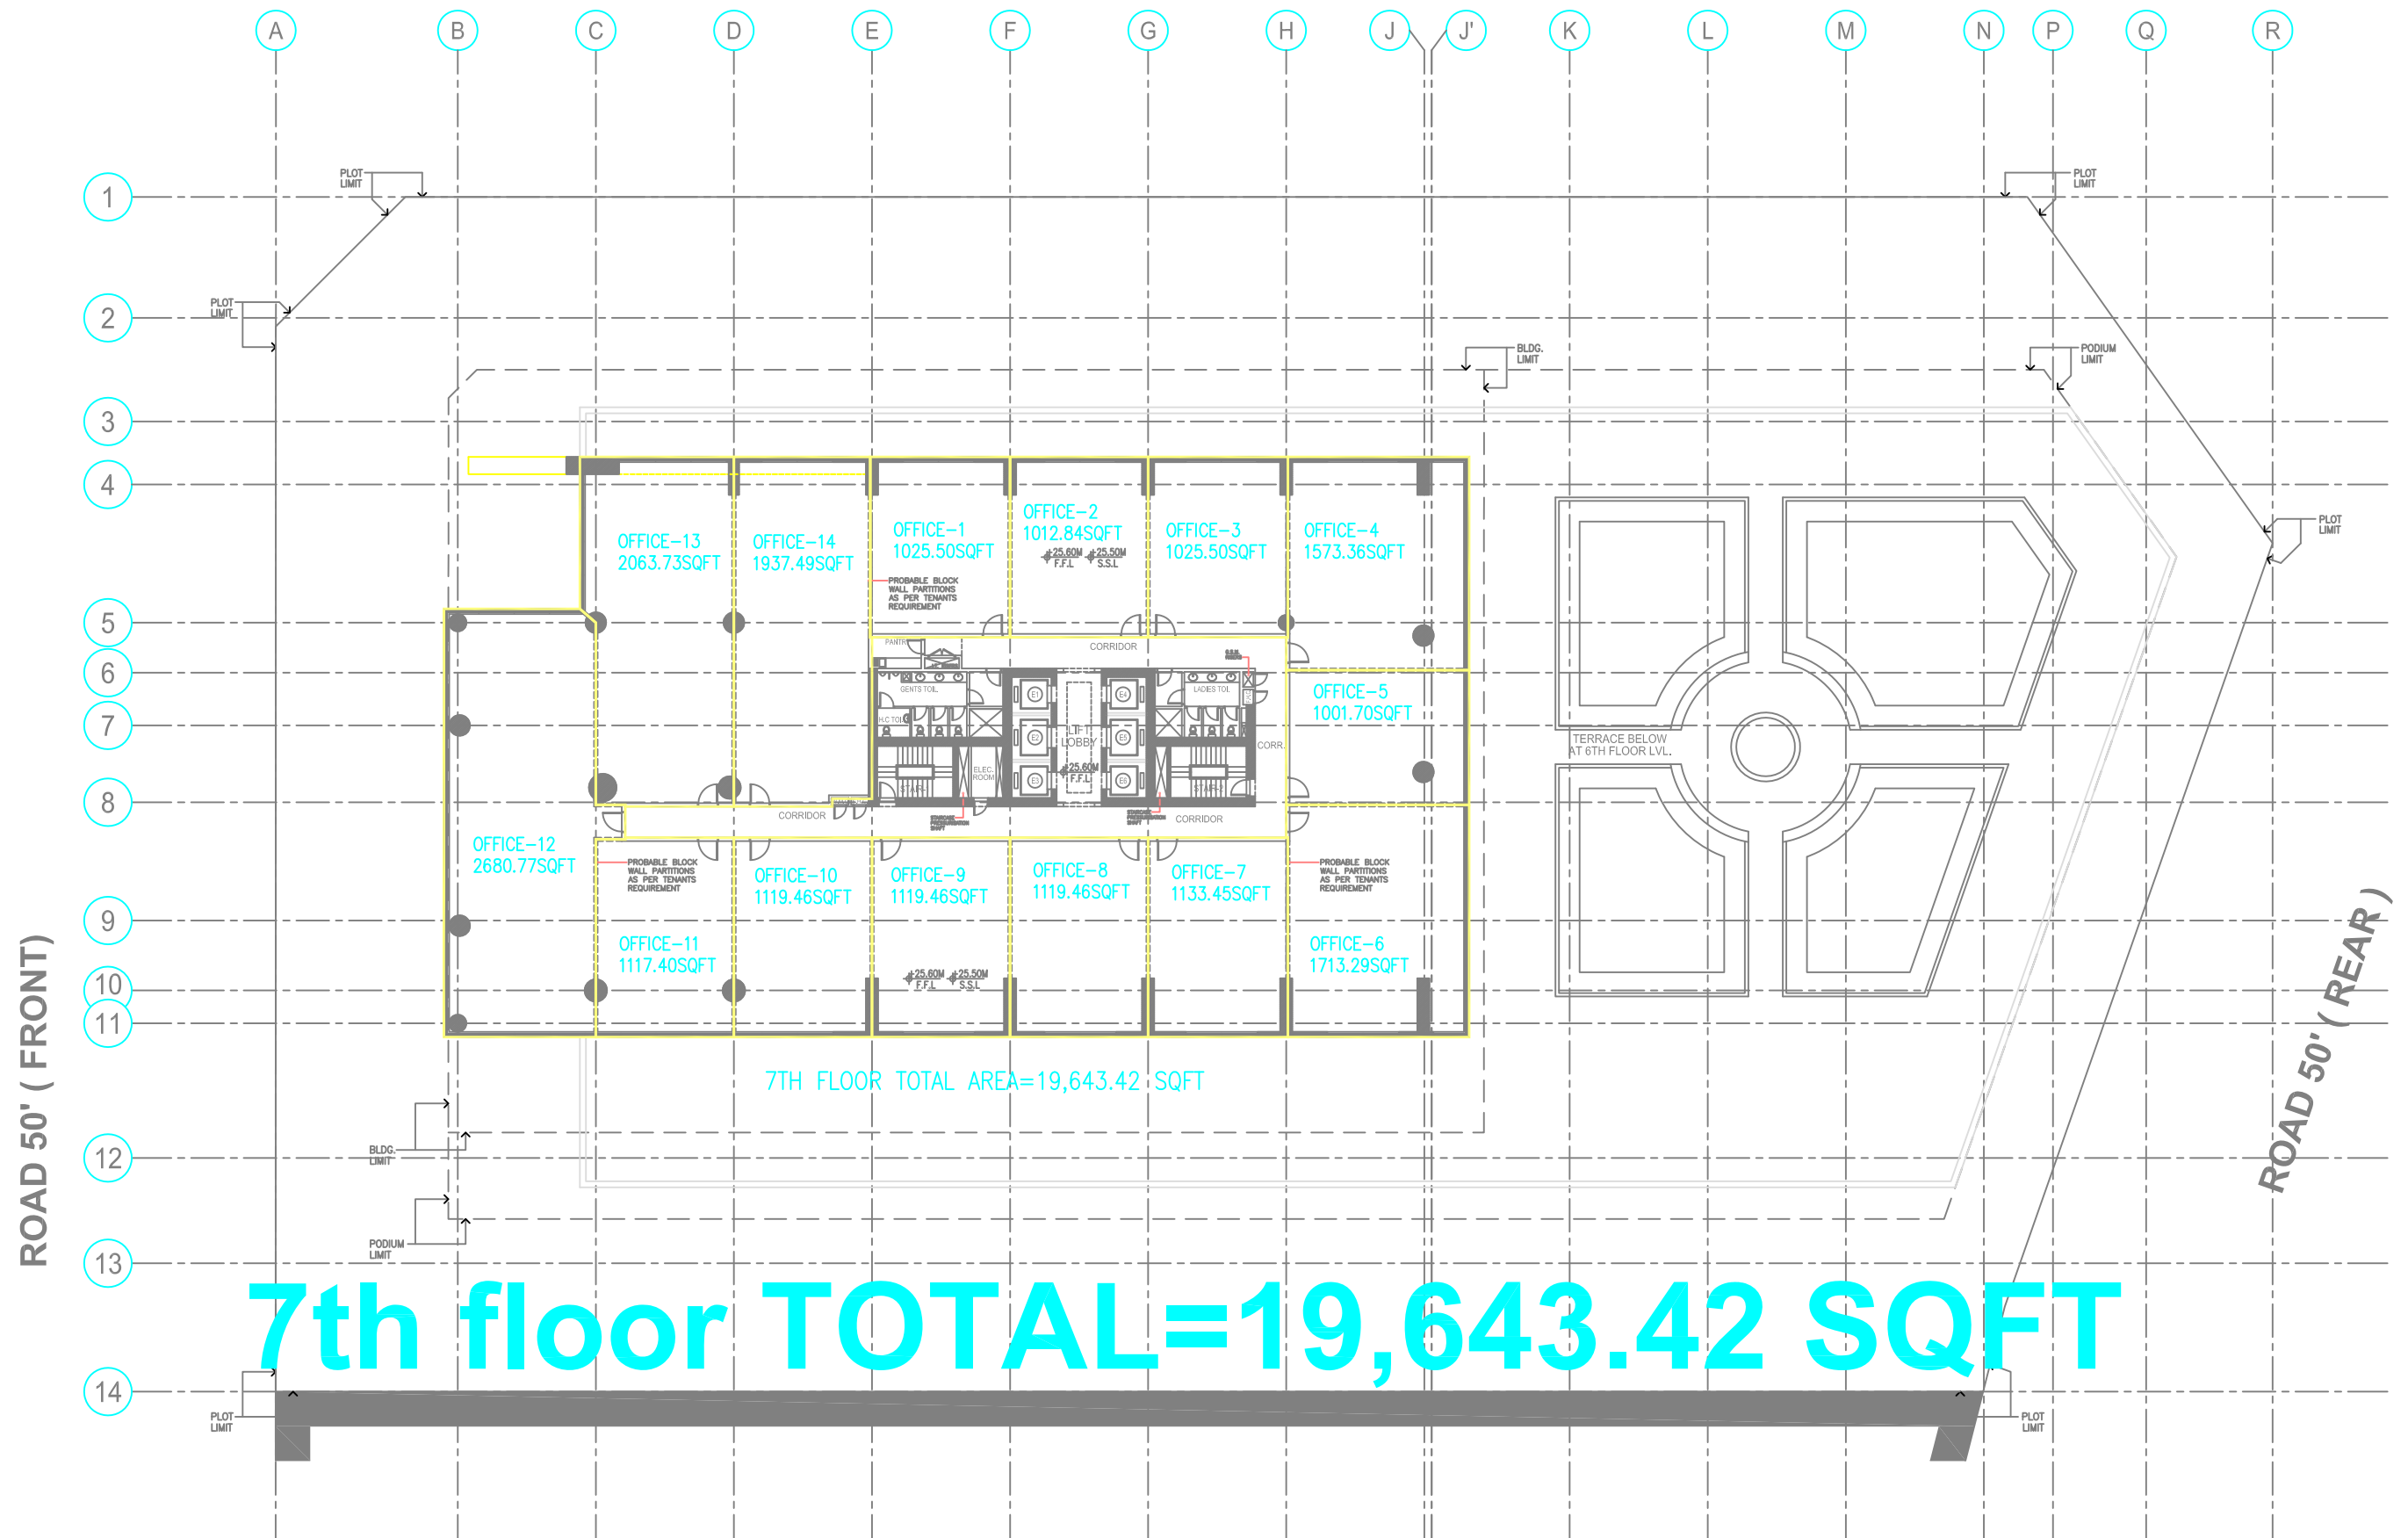

**7th floor TOTAL=19,643.42 SQFT**

ADJACENT PLOT ( SIDE 1 )

ROAD 50' ( FRONT )

ROAD 50' ( REAR )